


NEWMANS BRANCH ROAD TRAFFIC STUDY
 NEWMANS BRANCH WIDENING

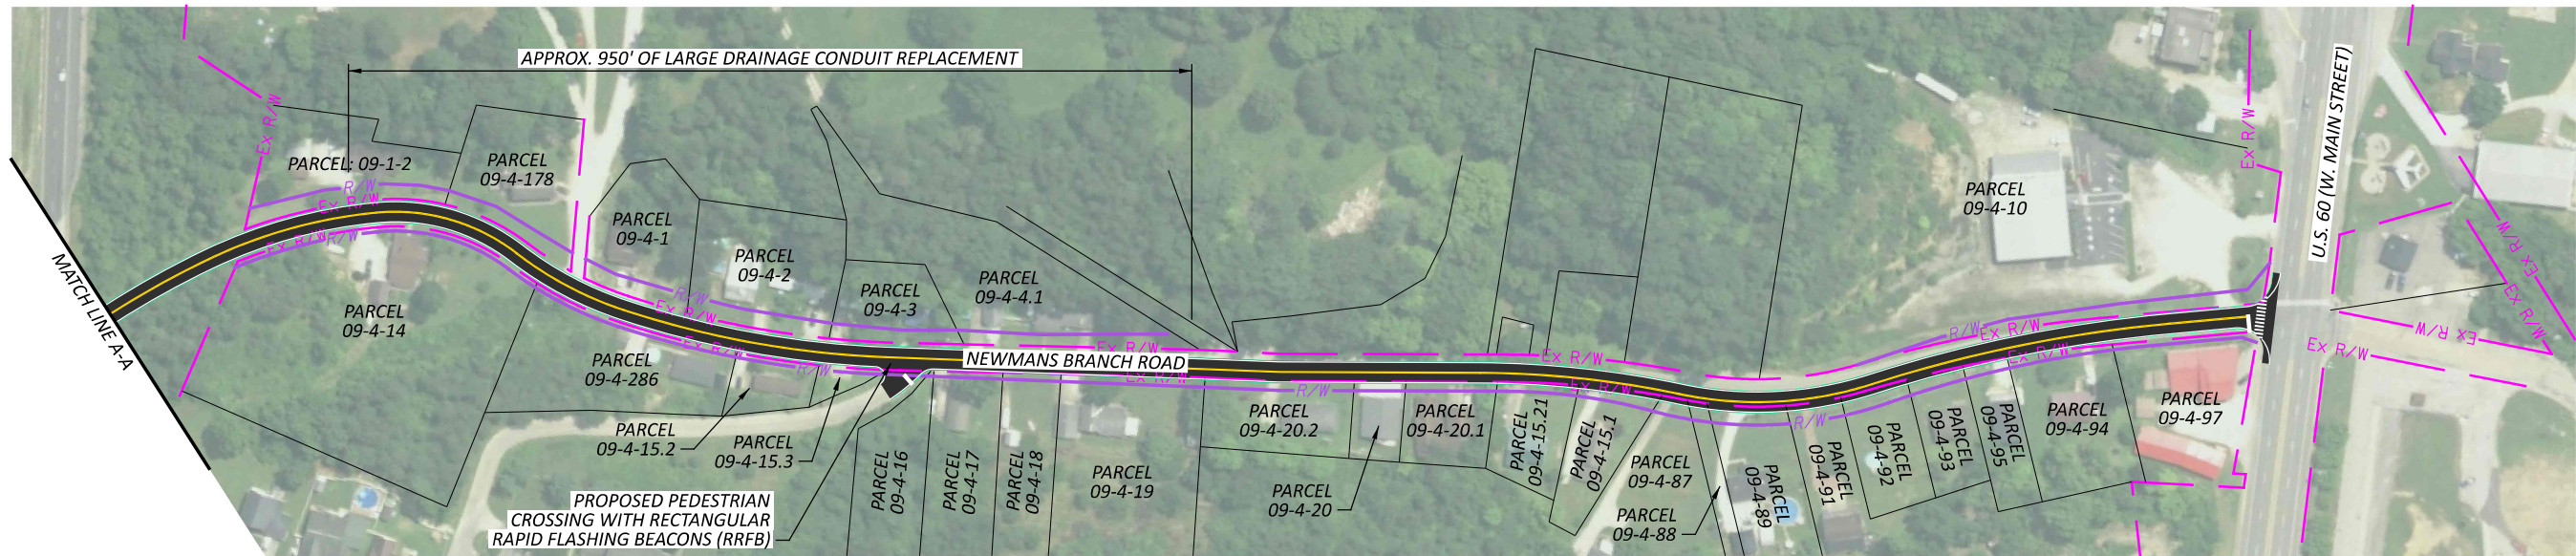

DESIGN AGENCY



| | |
|------------|----------|
| DESIGNER | DMG |
| REVIEWER | BAA |
| PROJECT ID | 01-17-24 |
| SHEET | 0 |
| TOTAL | 3 |