


NEWMANS BRANCH ROAD TRAFFIC STUDY  
NEWMANS BRANCH WIDENING WITH SHARED USE PATH

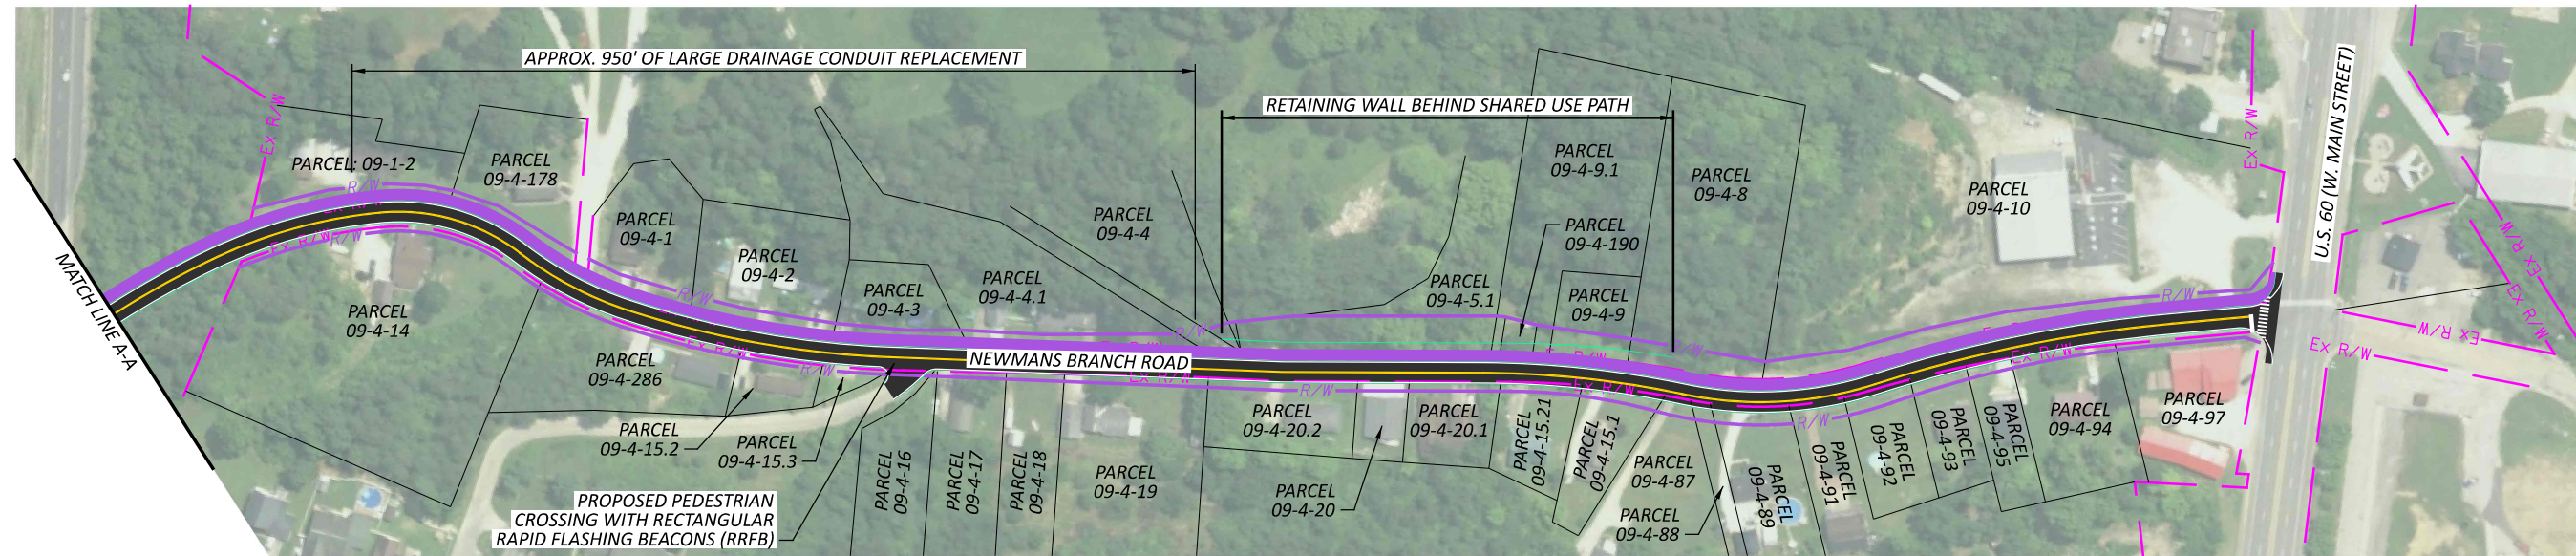

DESIGN AGENCY



DESIGNER

DMG

REVIEWER

BAA 01-17-24

PROJECT ID

0

SHEET TOTAL

2 3